


# PLAN DE SITUATIE

## sc 1 : 500

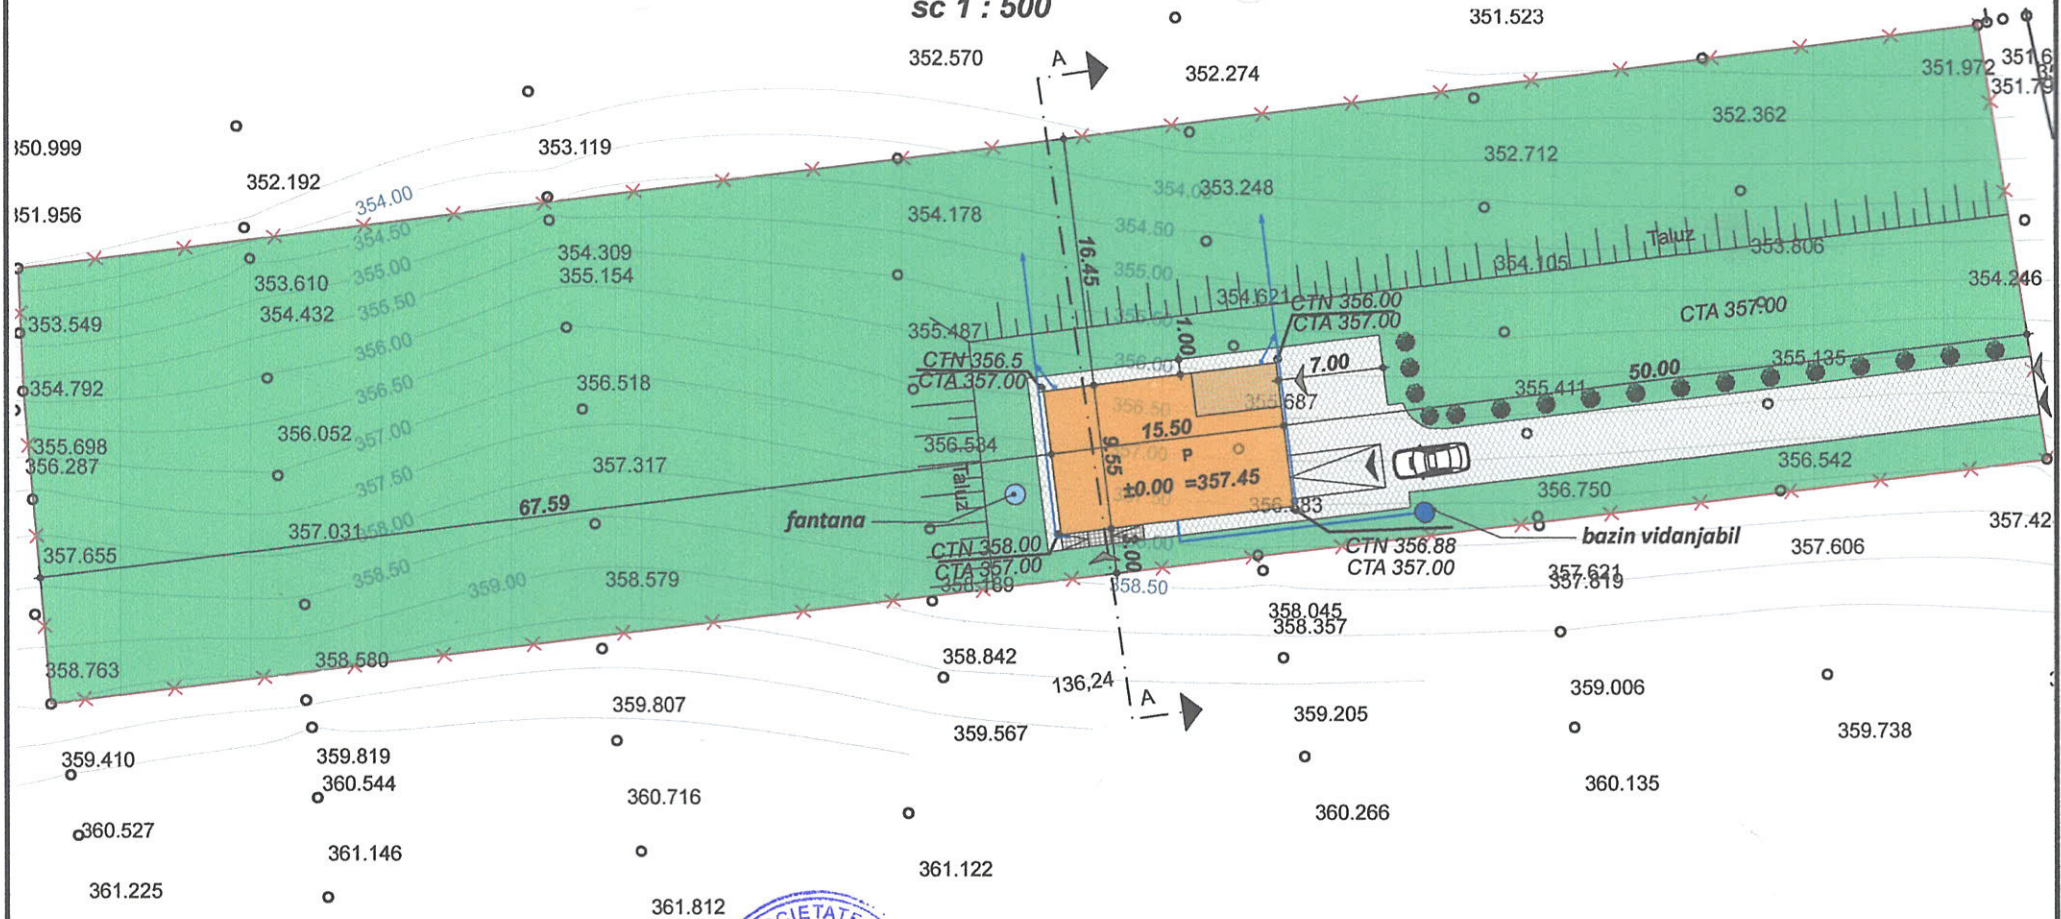

### LEGENDA SIMBOLURI:

- X LIMITA PROPRIETATI
- P CONSTRUCTIE PROPUSA
- ACCES PIETONAL
- ACCES AUTO
- SPATIU VERDE
- PARCAJE SUPRAFETE PAVATE

Sc= 147,44mp  
 Sd = 147,44mp  
 P.O.T. propus = 5.26 %  
 C.U.T. propus = 0.05  
 C.F. nr: 53930  
 Suprafata teren: 2800 mp  
 H max coama = 6.14 m  
 H max streasina = 2.93m



Verificatori/Expertii	Nume Prenume	Semnatura	Cerinta	Referat verificare proiect/Expertiza nr./data	
<b>PROIECTANT GENERAL</b> <b>ZOZOPROIECT SRL</b> <small>CIF 40910811 J26-850-2019 MAIAD - JUD MURES</small>		<b>BIROU INDIVIDUAL DE ARHITECTURA</b> <b>MATHE LILIA</b> Targu Mures, Aleea Carpati 51/604 <small>CIF 33251319</small>		Denumire Proiect: CONSTRUIRE CASA DE LOCUIT DE REGIM P, IMPREJMUIRE TEREN CU PORTI DE ACCES, BRANSAMENTE, RACORDURI UTILITATI <small>sat.Chendu F.N.com.Balaseri,jud.Mures</small>	Proiect nr. <b>50/2022</b>
Specificatie	Numele	Semnatura	Scara: 1:500	Beneficiar: <div style="background-color: black; width: 100px; height: 15px; margin: 5px 0;"></div>	Faza/revizie <b>D.T.A.C.</b>
Sef Proiect	Arh. Mathe Lilia	<div style="background-color: black; width: 50px; height: 20px; margin: 5px 0;"></div>	Data:	Denumire Plansa: <b>PLAN DE SITUATIE</b>	Nr. Plansa <b>A.01</b>
Desenat CAD	tehn.arh.Márton Zoltán	<div style="background-color: black; width: 50px; height: 20px; margin: 5px 0;"></div>	2022		